


FLASHING SIZE TABLE		
FLASHING NUMBER:	SQUARE DIMENSIONS:	PIPE SLEEVE DIAMETERS:
A	21"	9"φ
B	16 1/2"	4 1/2"φ
C	15"	3"φ

NOTE:

SEE DET. /A FOR
ADDITIONAL FLASHING DIMS.

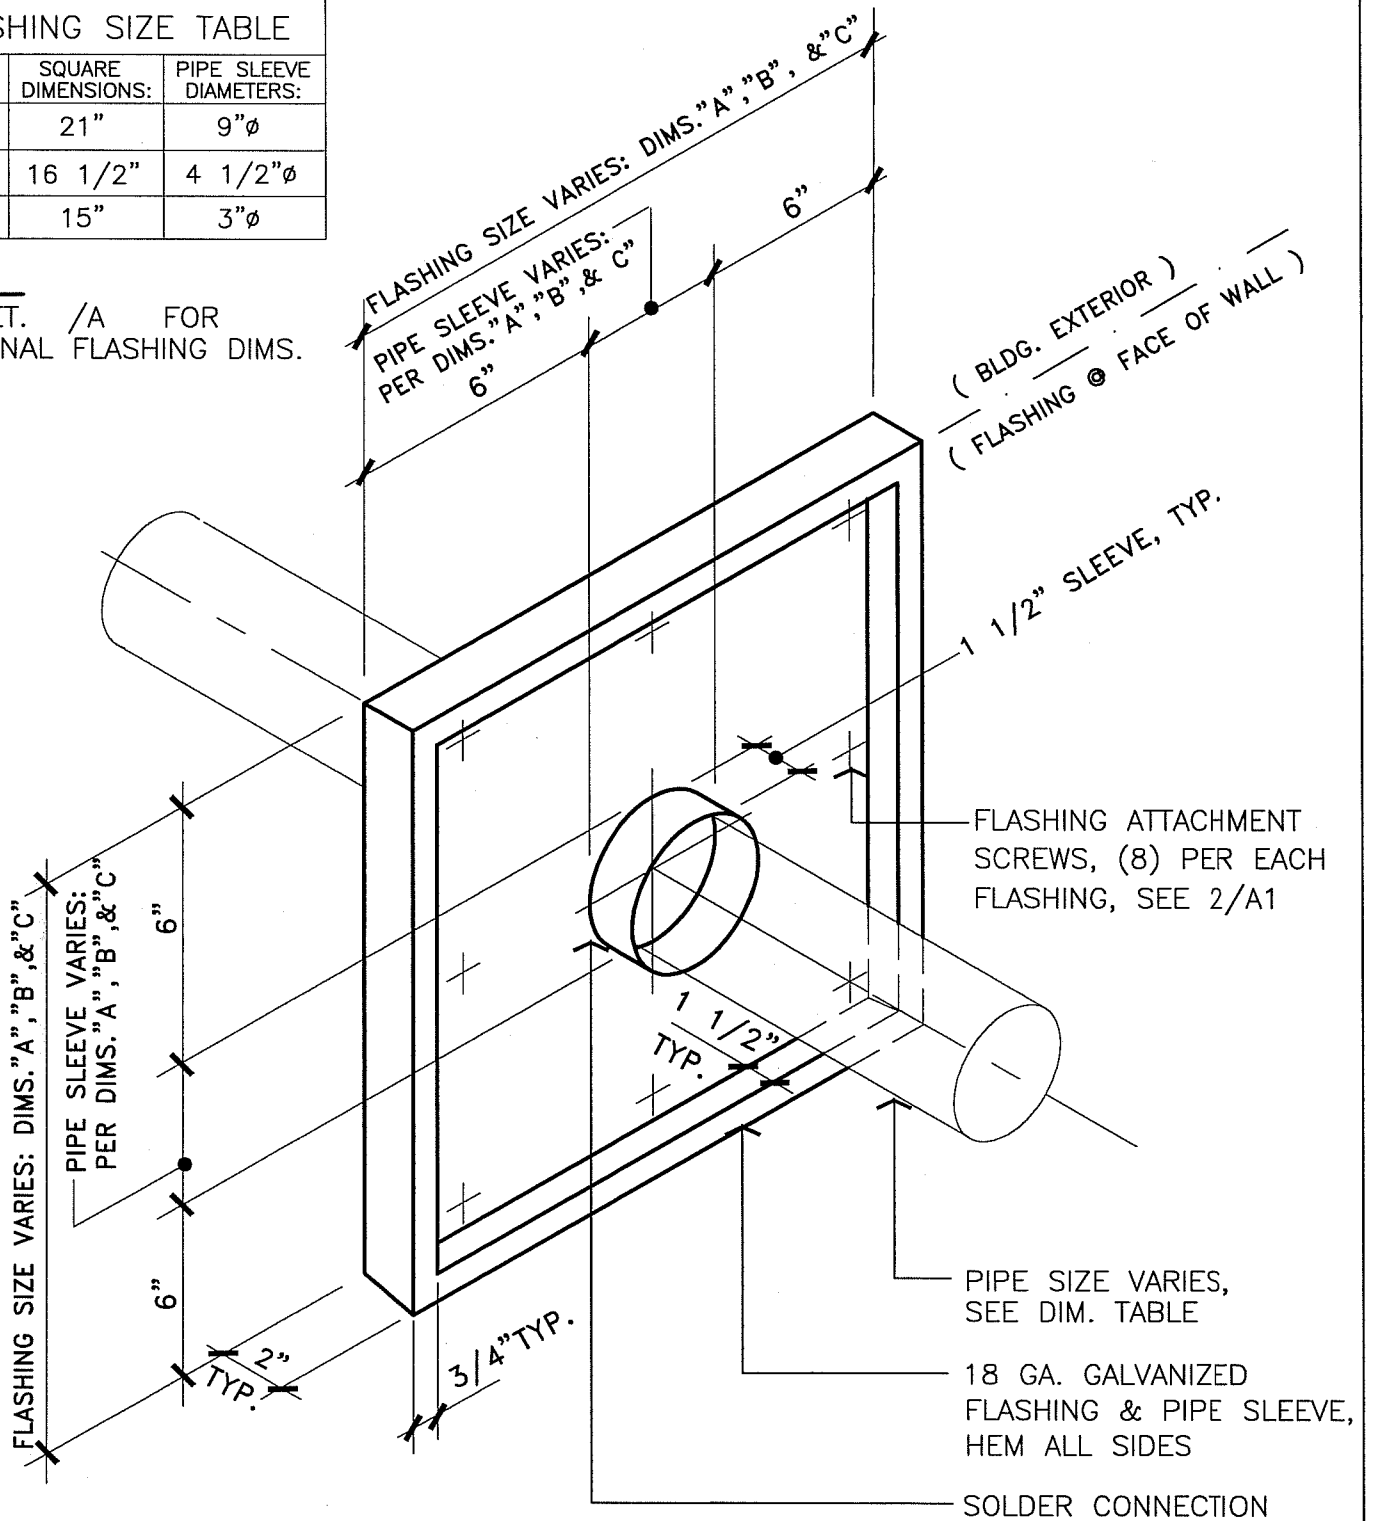

1

PIPE FLASHING @ SHEAR WALL – ISOMETRIC VIEW

NOT TO SCALE

A309

ARCHITECTURAL STANDARD DETAIL
PIPE FLASHING @ SHEAR WALL – ISOMETRIC VIEW

UNIVERSITY OF CALIFORNIA – LAWRENCE BERKELEY NATIONAL LABORATORY
FACILITIES DEPARTMENT

DRAWN BY	DETAIL TYPE
DATE 00/00/00	SCALE NOTED
APPROVED BY	SHEET
DATE	A309
DRAWING FILE NAME A309	